

DESIGN PROFESSIONAL:

ARCHITECTS CONSULTING SERVICE
Richard McKenzie AIA

1187 COAST VILLAGE RD., SUITE 104H
SANTA BARBARA, CA 93108
PHONE (805) 331-6259

BUILDING FLOOR PLANS

PROJECT NAME:

SHEET CONTENTS:

MARINE TECHNOLOGY CENTER FLOOR PLANS (EAST CAMPUS)




DATE: 07.01.2014

LAST REVISED DATE:

SBCC Drawing Name: MTC-01.dwg

MTC-01

SHEET 33 OF 48

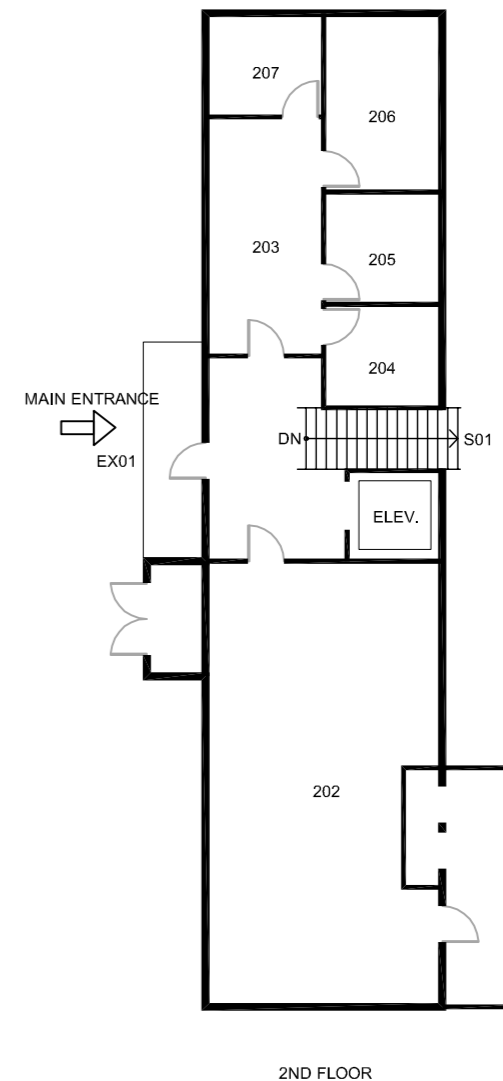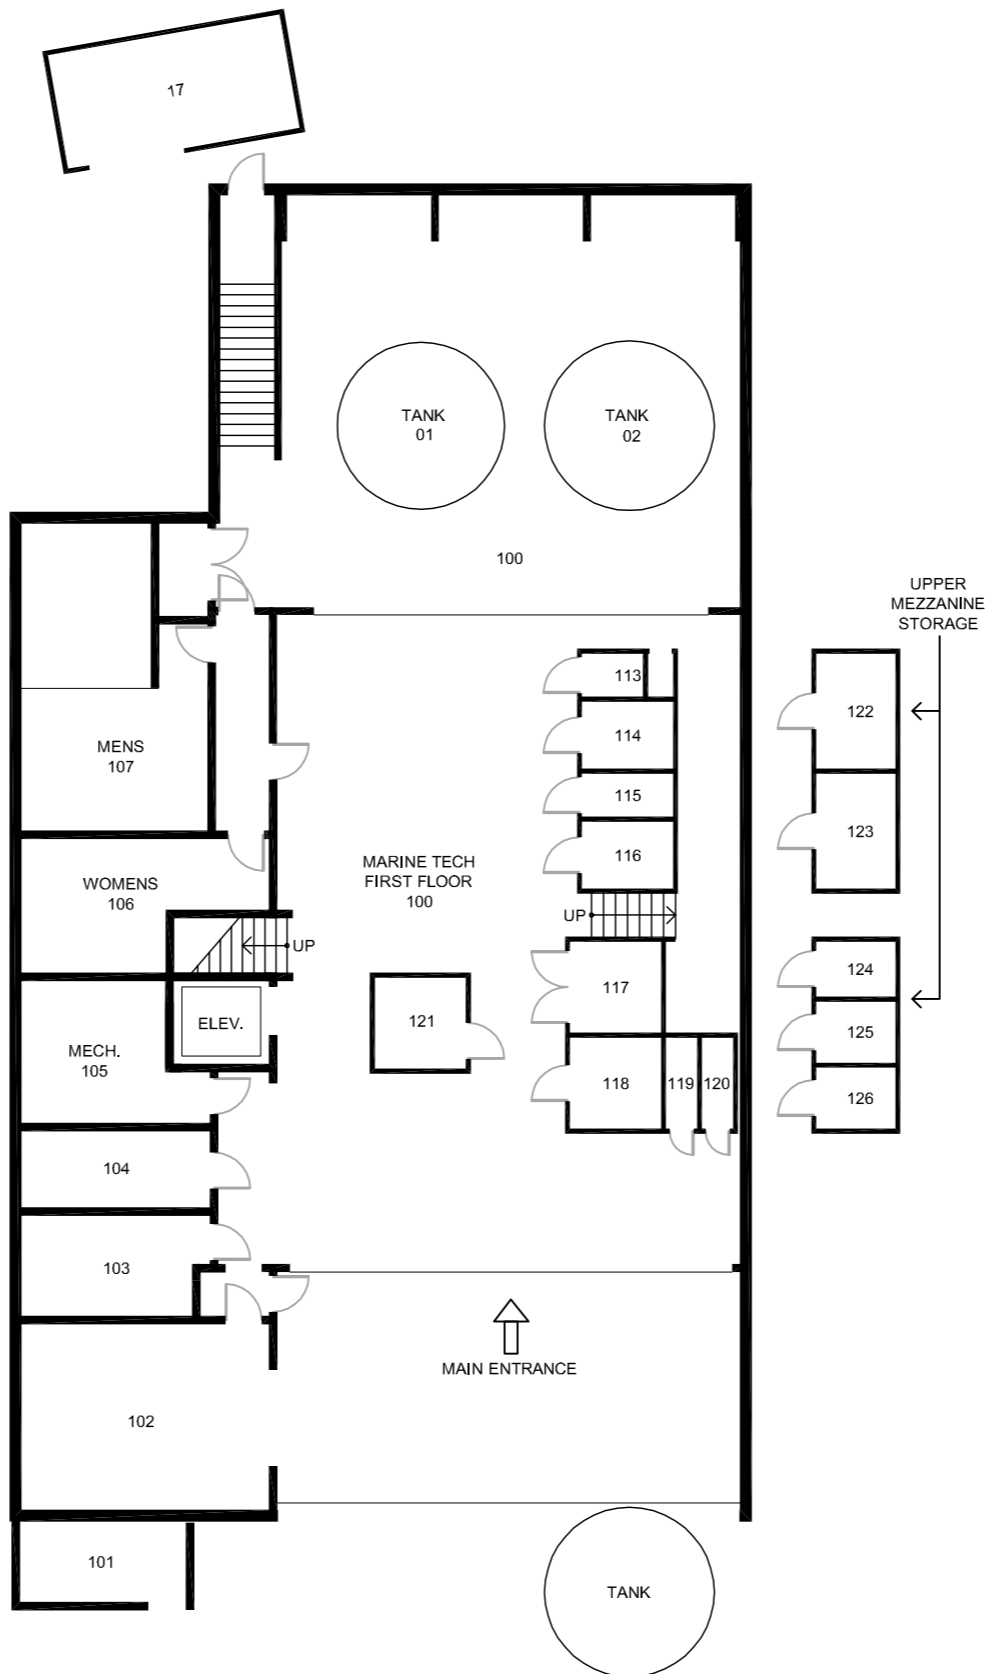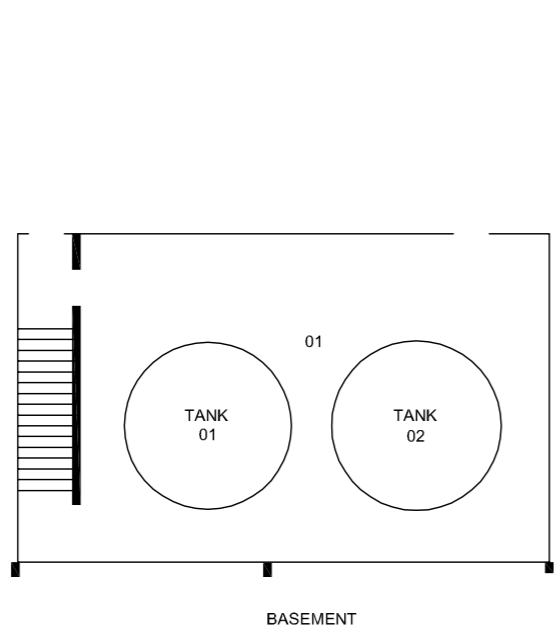

MARINE TECHNOLOGY CENTER FLOOR PLANS

NO SCALE



Plot Date: 07-29-14
Note: Plan is diagrammatic and schematic in nature, scale is not confirmed