



SANTA BARBARA CITY COLLEGE

Santa Barbara City College
721 Cliff Drive
Santa Barbara, CA 93109-2394

DESIGN PROFESSIONAL:

ARCHITECTS CONSULTING SERVICE
Richard McKenzie AIA

1187 COAST VILLAGE RD., SUITE 104H
SANTA BARBARA, CA 93108
PHONE (805) 331-6259

BUILDING FLOOR PLANS

PROJECT NAME:

SHEET CONTENTS:

PHYSICAL SCIENCE
1ST FLOOR PLAN
(EAST CAMPUS)


DATE: 07.01.2014

LAST REVISED DATE:

SBCC Drawing Name:
PSC-01.dwg

PSC-01

SHEET 36 OF 48

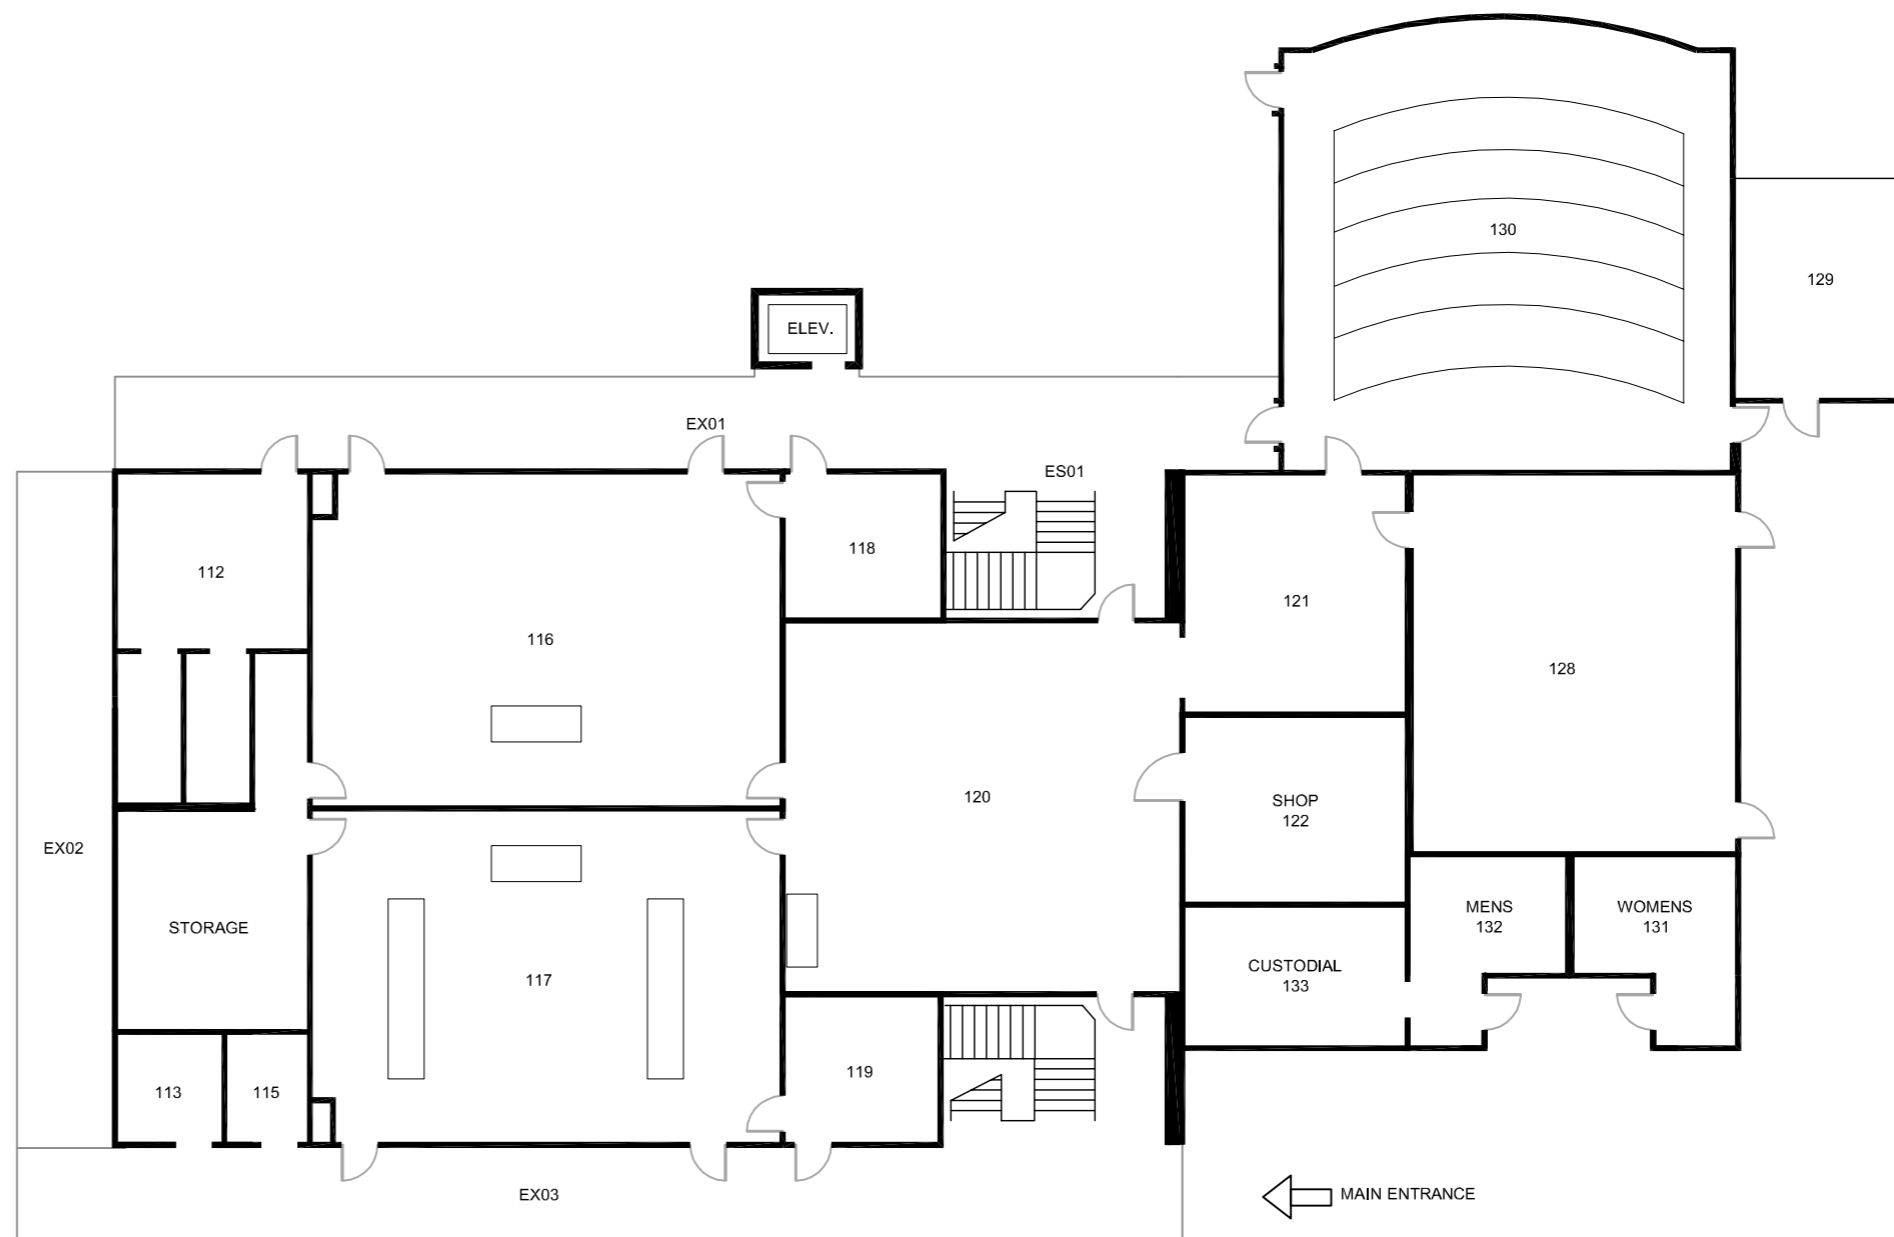

Plot Date: 07-29-14
Note:
Plan is diagrammatic and
schematic in nature,
scale is not confirmed

PHYSICAL SCIENCE 1ST FLOOR PLAN

NO SCALE





SANTA BARBARA CITY COLLEGE

Santa Barbara City College
721 Cliff Drive
Santa Barbara, CA 93109-2394

DESIGN PROFESSIONAL:

ARCHITECTS CONSULTING SERVICE
Richard McKenzie AIA

1187 COAST VILLAGE RD., SUITE 104H
SANTA BARBARA, CA 93108
PHONE (805) 331-6259

PROJECT NAME:
BUILDING FLOOR PLANS

PROJECT NAME:

SHEET CONTENTS:

PHYSICAL SCIENCE
2ND FLOOR
(EAST CAMPUS)


DATE: 07.01.2014

LAST REVISED DATE:

SBCC Drawing Name:
PSC-02.dwg

PSC-02

SHEET 37 OF 48

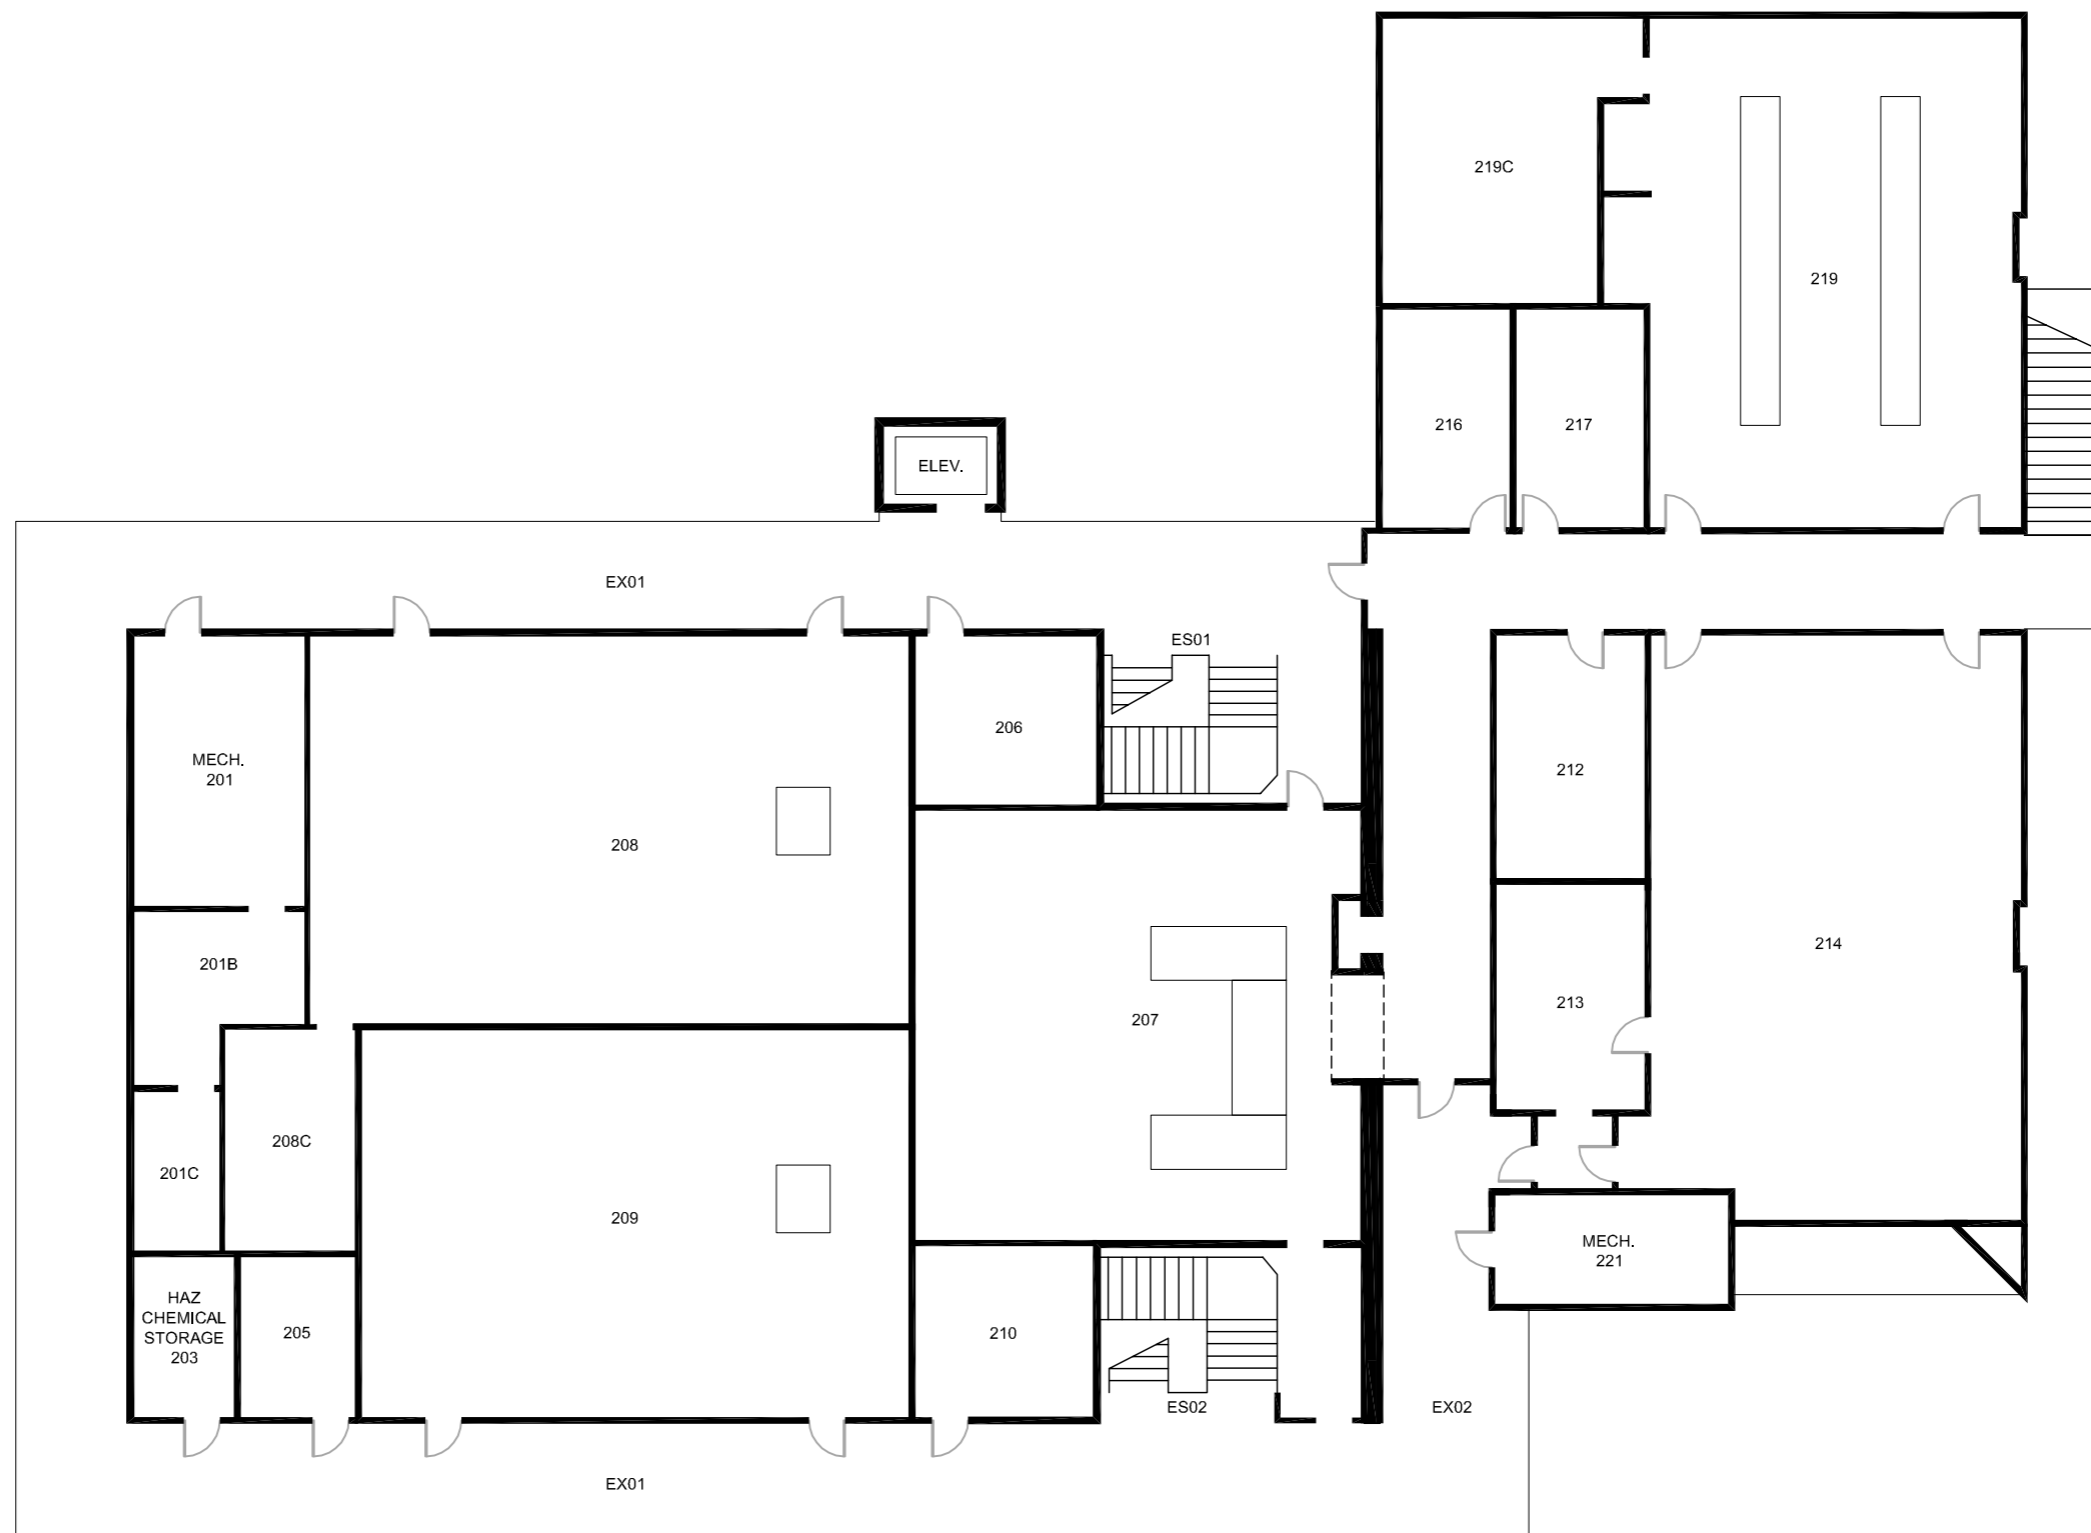

PHYSICAL SCIENCE 2ND FLOOR PLAN

NO SCALE



Plot Date: 07-29-14
Note:
Plan is diagrammatic and
schematic in nature,
scale is not confirmed



SANTA BARBARA CITY COLLEGE

Santa Barbara City College
721 Cliff Drive
Santa Barbara, CA 93109-2394

DESIGN PROFESSIONAL:

ARCHITECTS CONSULTING SERVICE
Richard McKenzie AIA
1187 COAST VILLAGE RD., SUITE 104H
SANTA BARBARA, CA 93108
PHONE (805) 331-6259

PROJECT NAME:

BUILDING FLOOR PLANS

SHEET CONTENTS:

PHYSICAL SCIENCE
3RD FLOOR PLAN
(EAST CAMPUS)


DATE: 07.01.2014

LAST REVISED DATE:

SBCC Drawing Name:
PSC-03.dwg

PSC-03

SHEET 38 OF 48

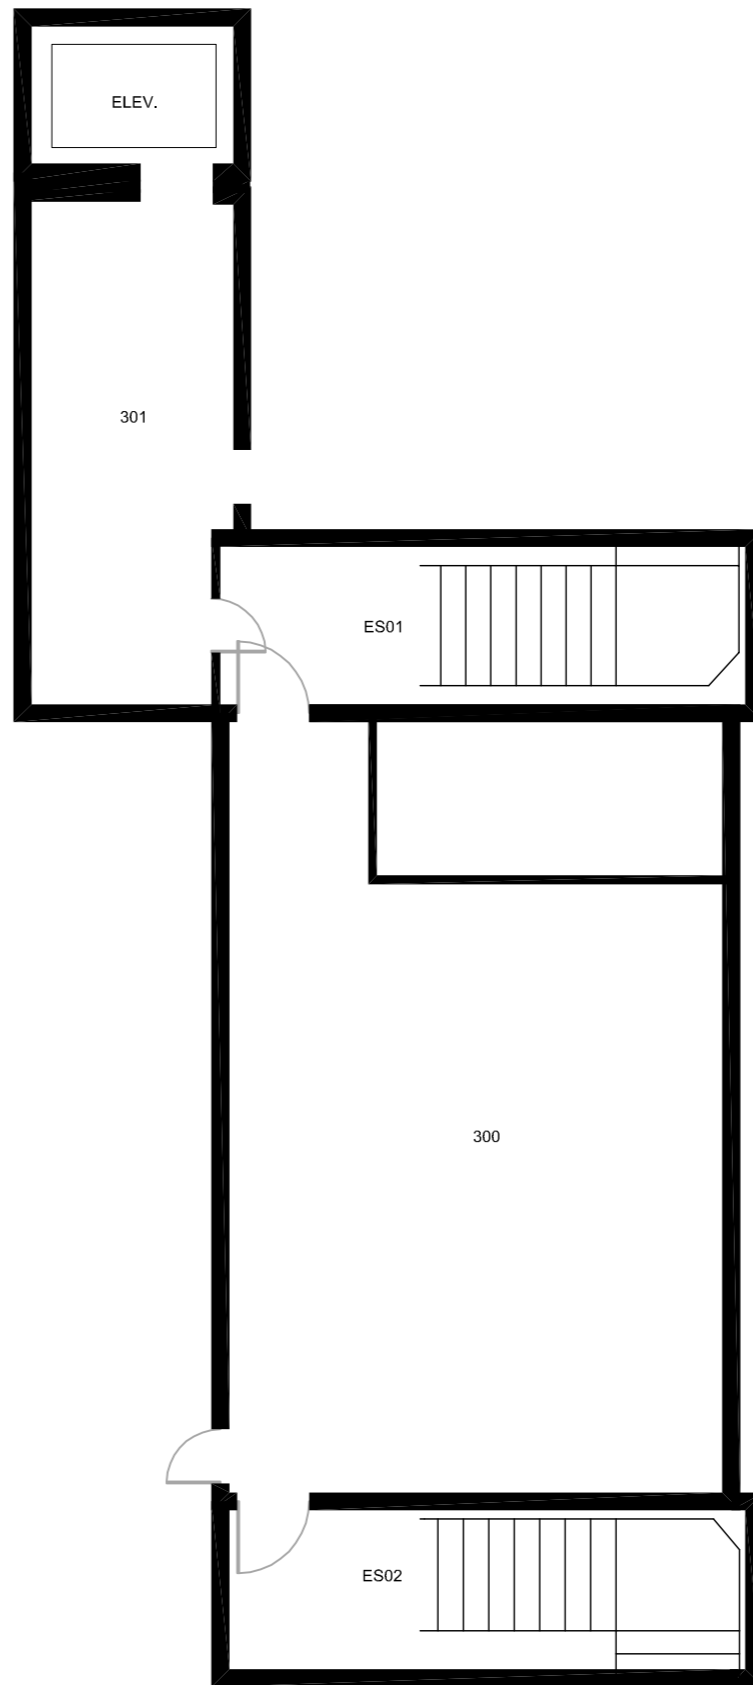

PHYSICAL SCIENCE 3RD FLOOR PLAN

NO SCALE



Note:
Plan is diagrammatic and
schematic in nature,
scale is not confirmed

PLOT DATE: 07-29-14